


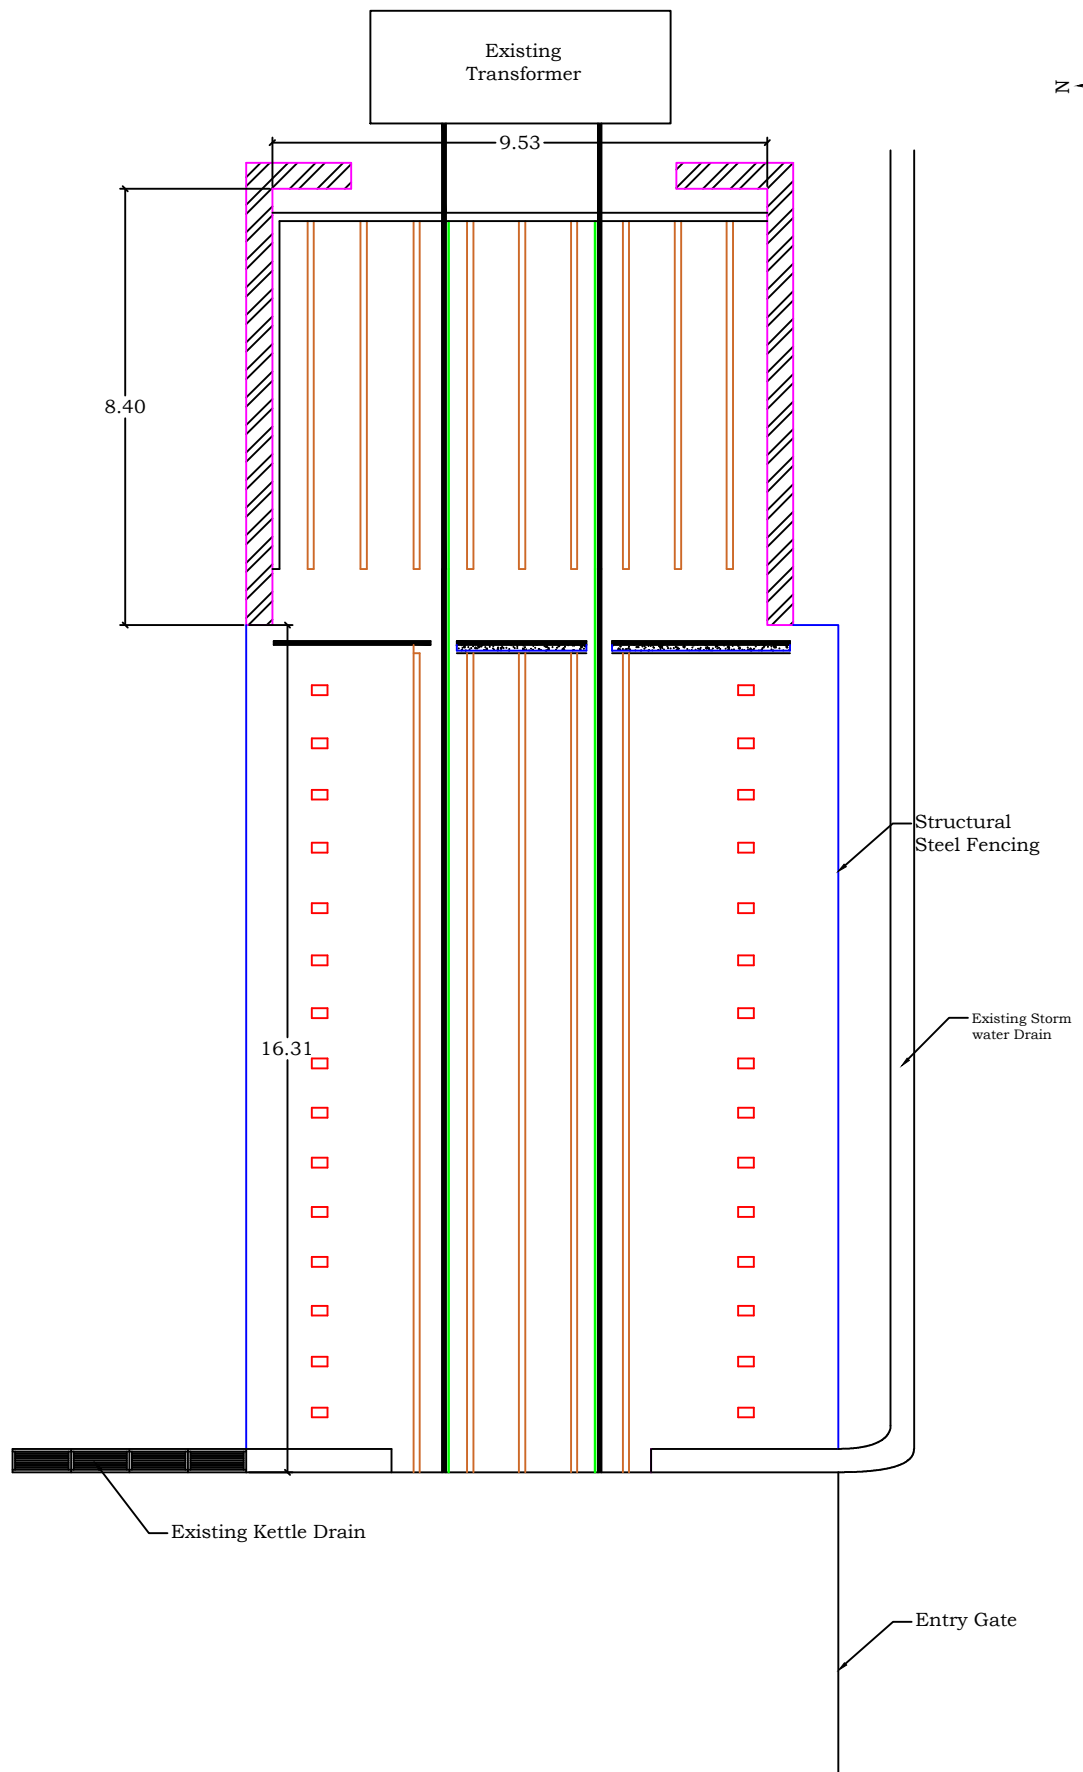

Central Power Research Institute
Prof. Sir C.V. Raman Road,
Sadashivanagar Post Office
P.B. No. 8066, Bengaluru - 560 080.

Civil Engineering Division
Tel: 080 2207 2281 / 2283
<https://cpri.res.in/en>

SITE: 300kA Test Bay		02/1 DRAWING NO.		PROJECT NO.	18/07/24 DATE.
TITLE: Existing Facility of 300kA Test Facility		1:5 SCALE AT A4.	DRAWN.	CHECKED.	REVISION.