


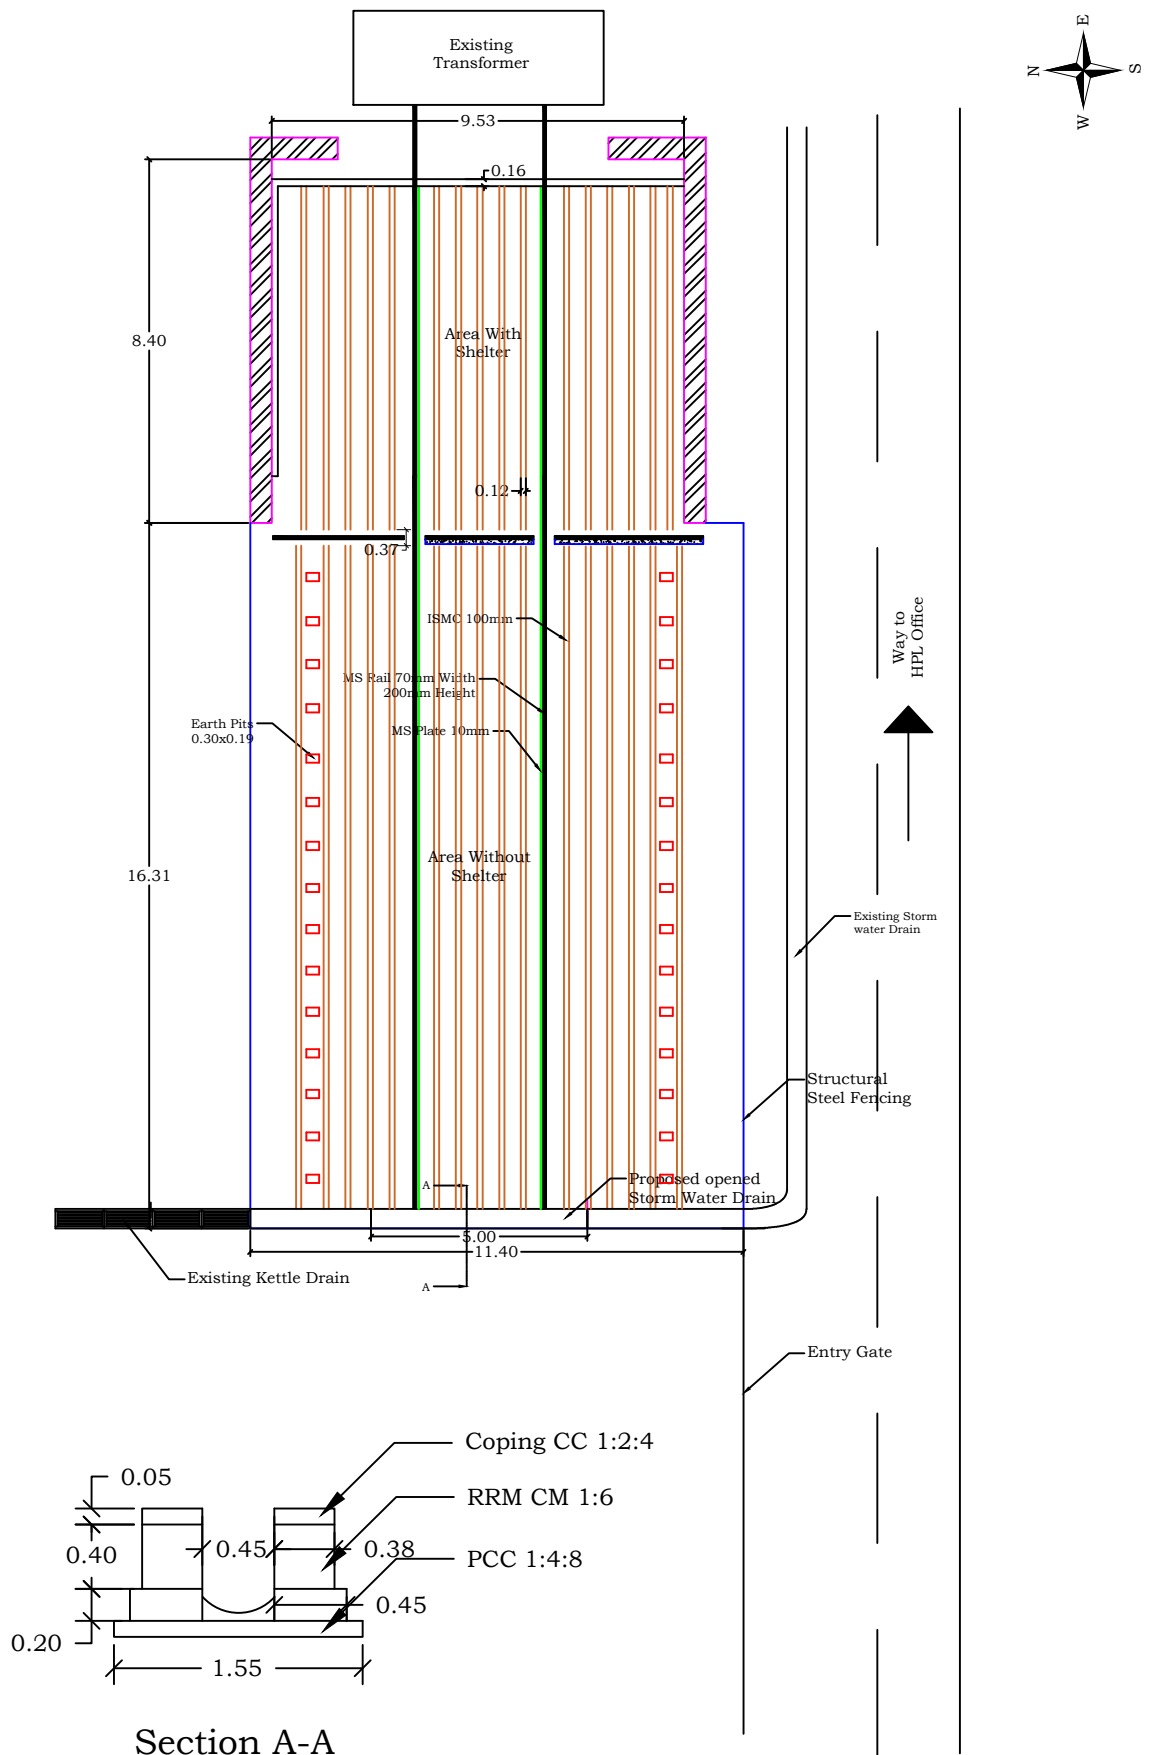

Section A-A



Central Power Research Institute
Prof. Sir C.V. Raman Road,
Sadashivanagar Post Office
P.B. No. 8066, Bengaluru - 560 080.

Civil Engineering Division
Tel: 080 2207 2281 / 2283
<https://cpri.res.in/en>

SITE:

300kA Test Bay

02/2

DRAWING NO.

PROJECT NO.

18/07/24

DATE.

TITLE:

Proposed Modifications in 300kA Test Facility

1:5

SCALE AT A4.

DRAWN.

CHECKED.

REVISION.