

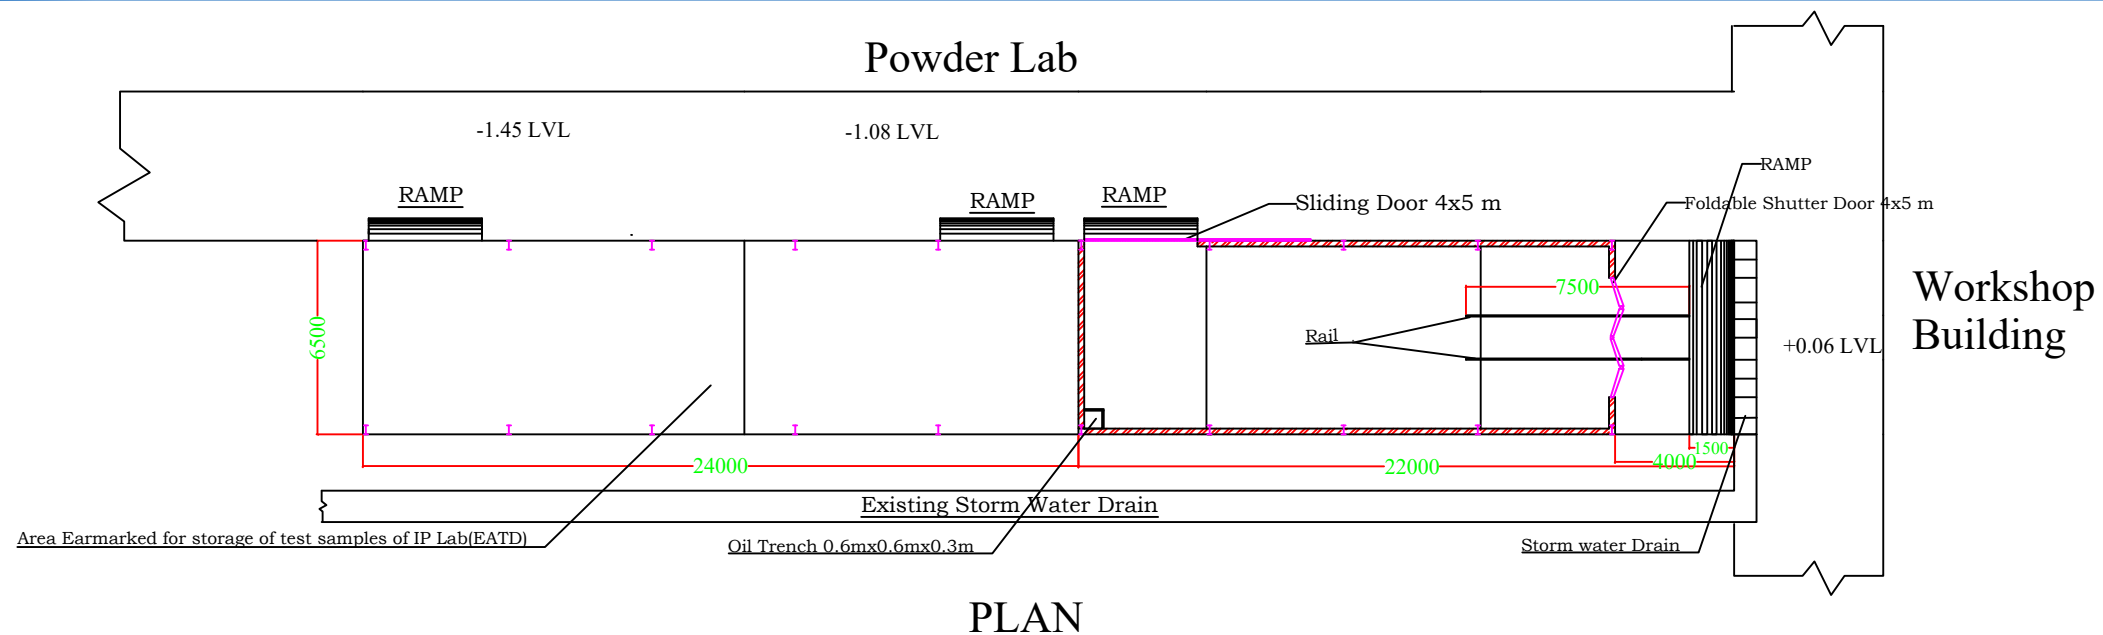


Different Levels of existing surface of demolished area

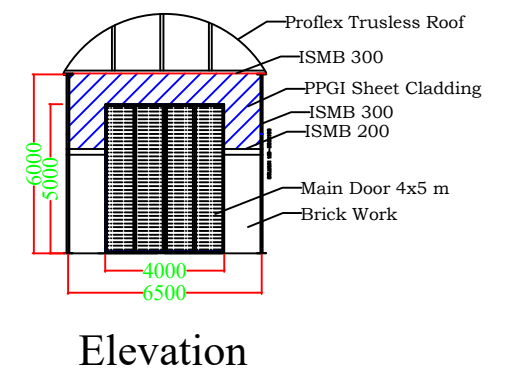

NOTE: ALL DIMENSIONS ARE IN mm UNLESS OTHERWISE STATED

SITE:	Short Circuit Lab		01	27.11.24	
TITLE:	Assembly Area		DRAWING NO.	PROJECT NO.	DATE.
	1:25		SCALE AT A4.	CHECKED.	REVISION.
			DRAWN.		

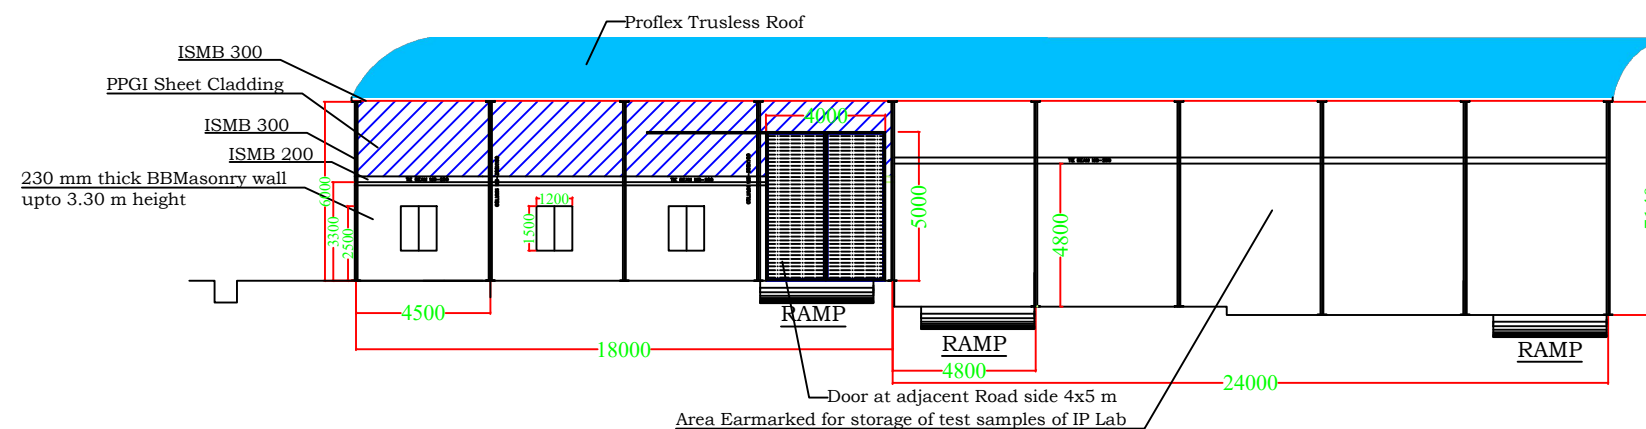

Civil Engineering Division
CPRI, Bengaluru - 560 080.
Tel.: 080 2207 2281 / 2284
<https://cpri.res.in>